




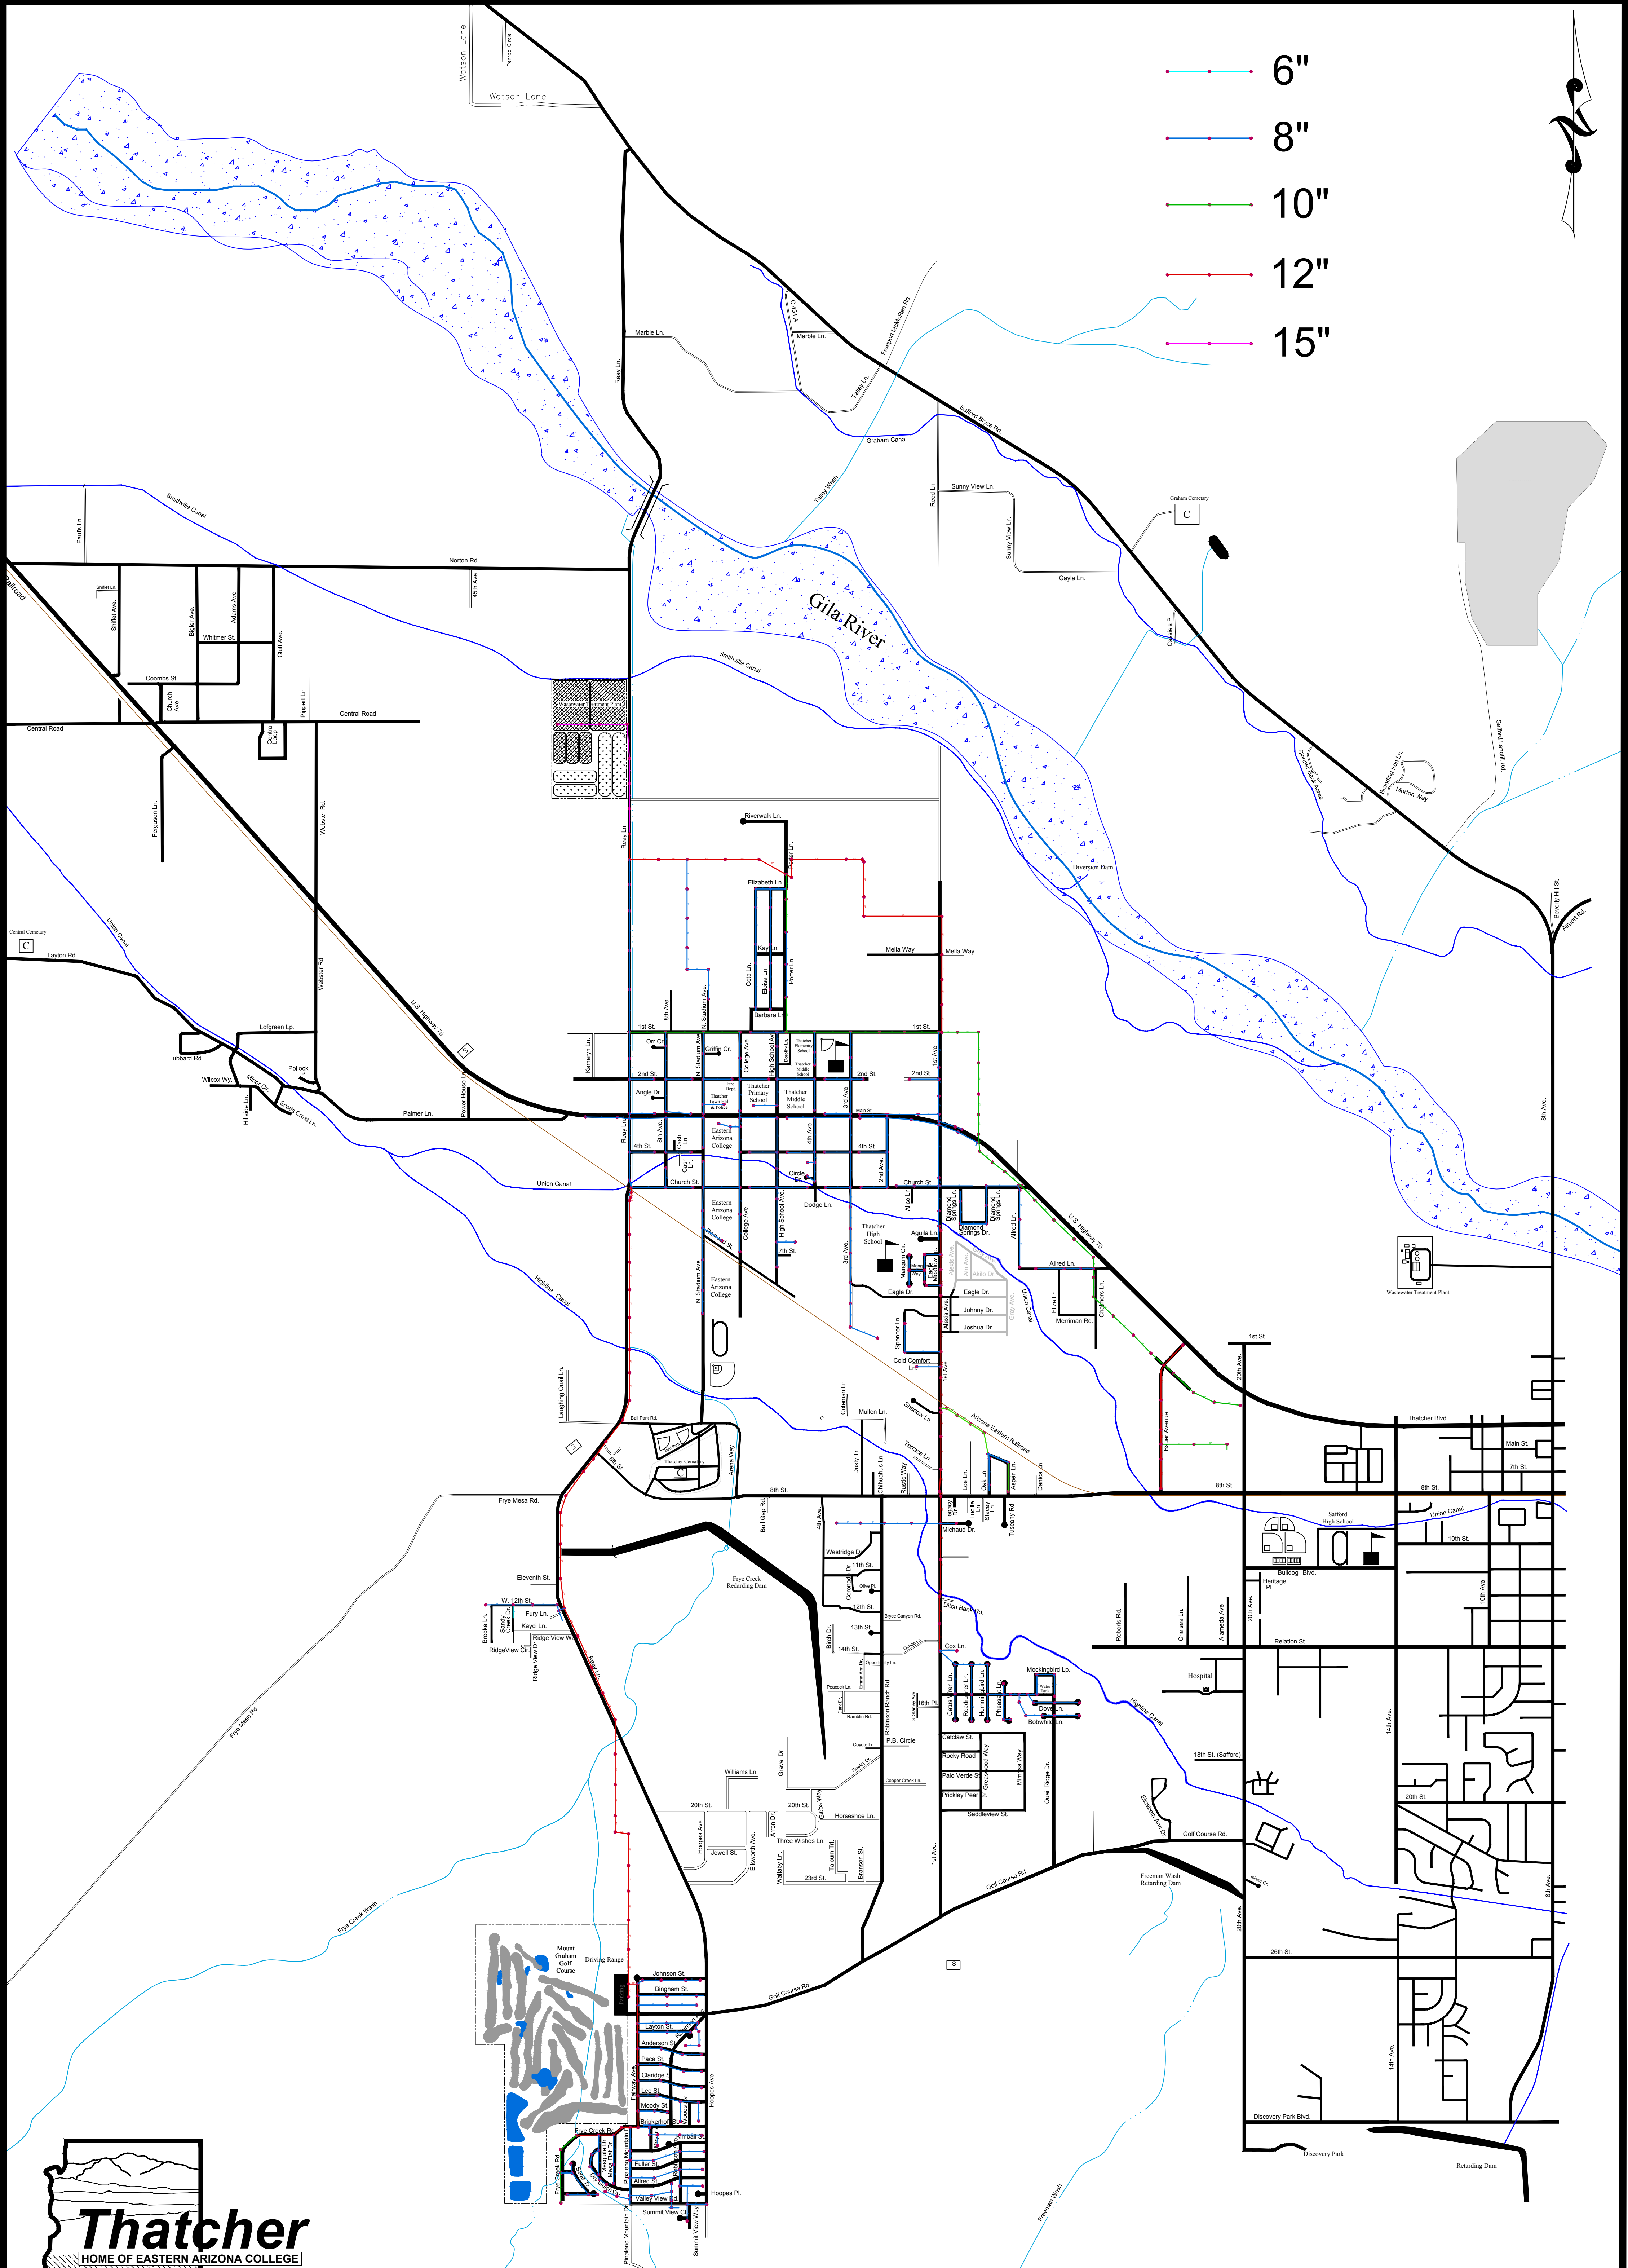




-  6"
-  8"
-  10"
-  12"
-  15"



# Thatcher Sewer Collection System